


UPPER FLOOR PLAN
 SCALE: 1/4"=1'-0" 

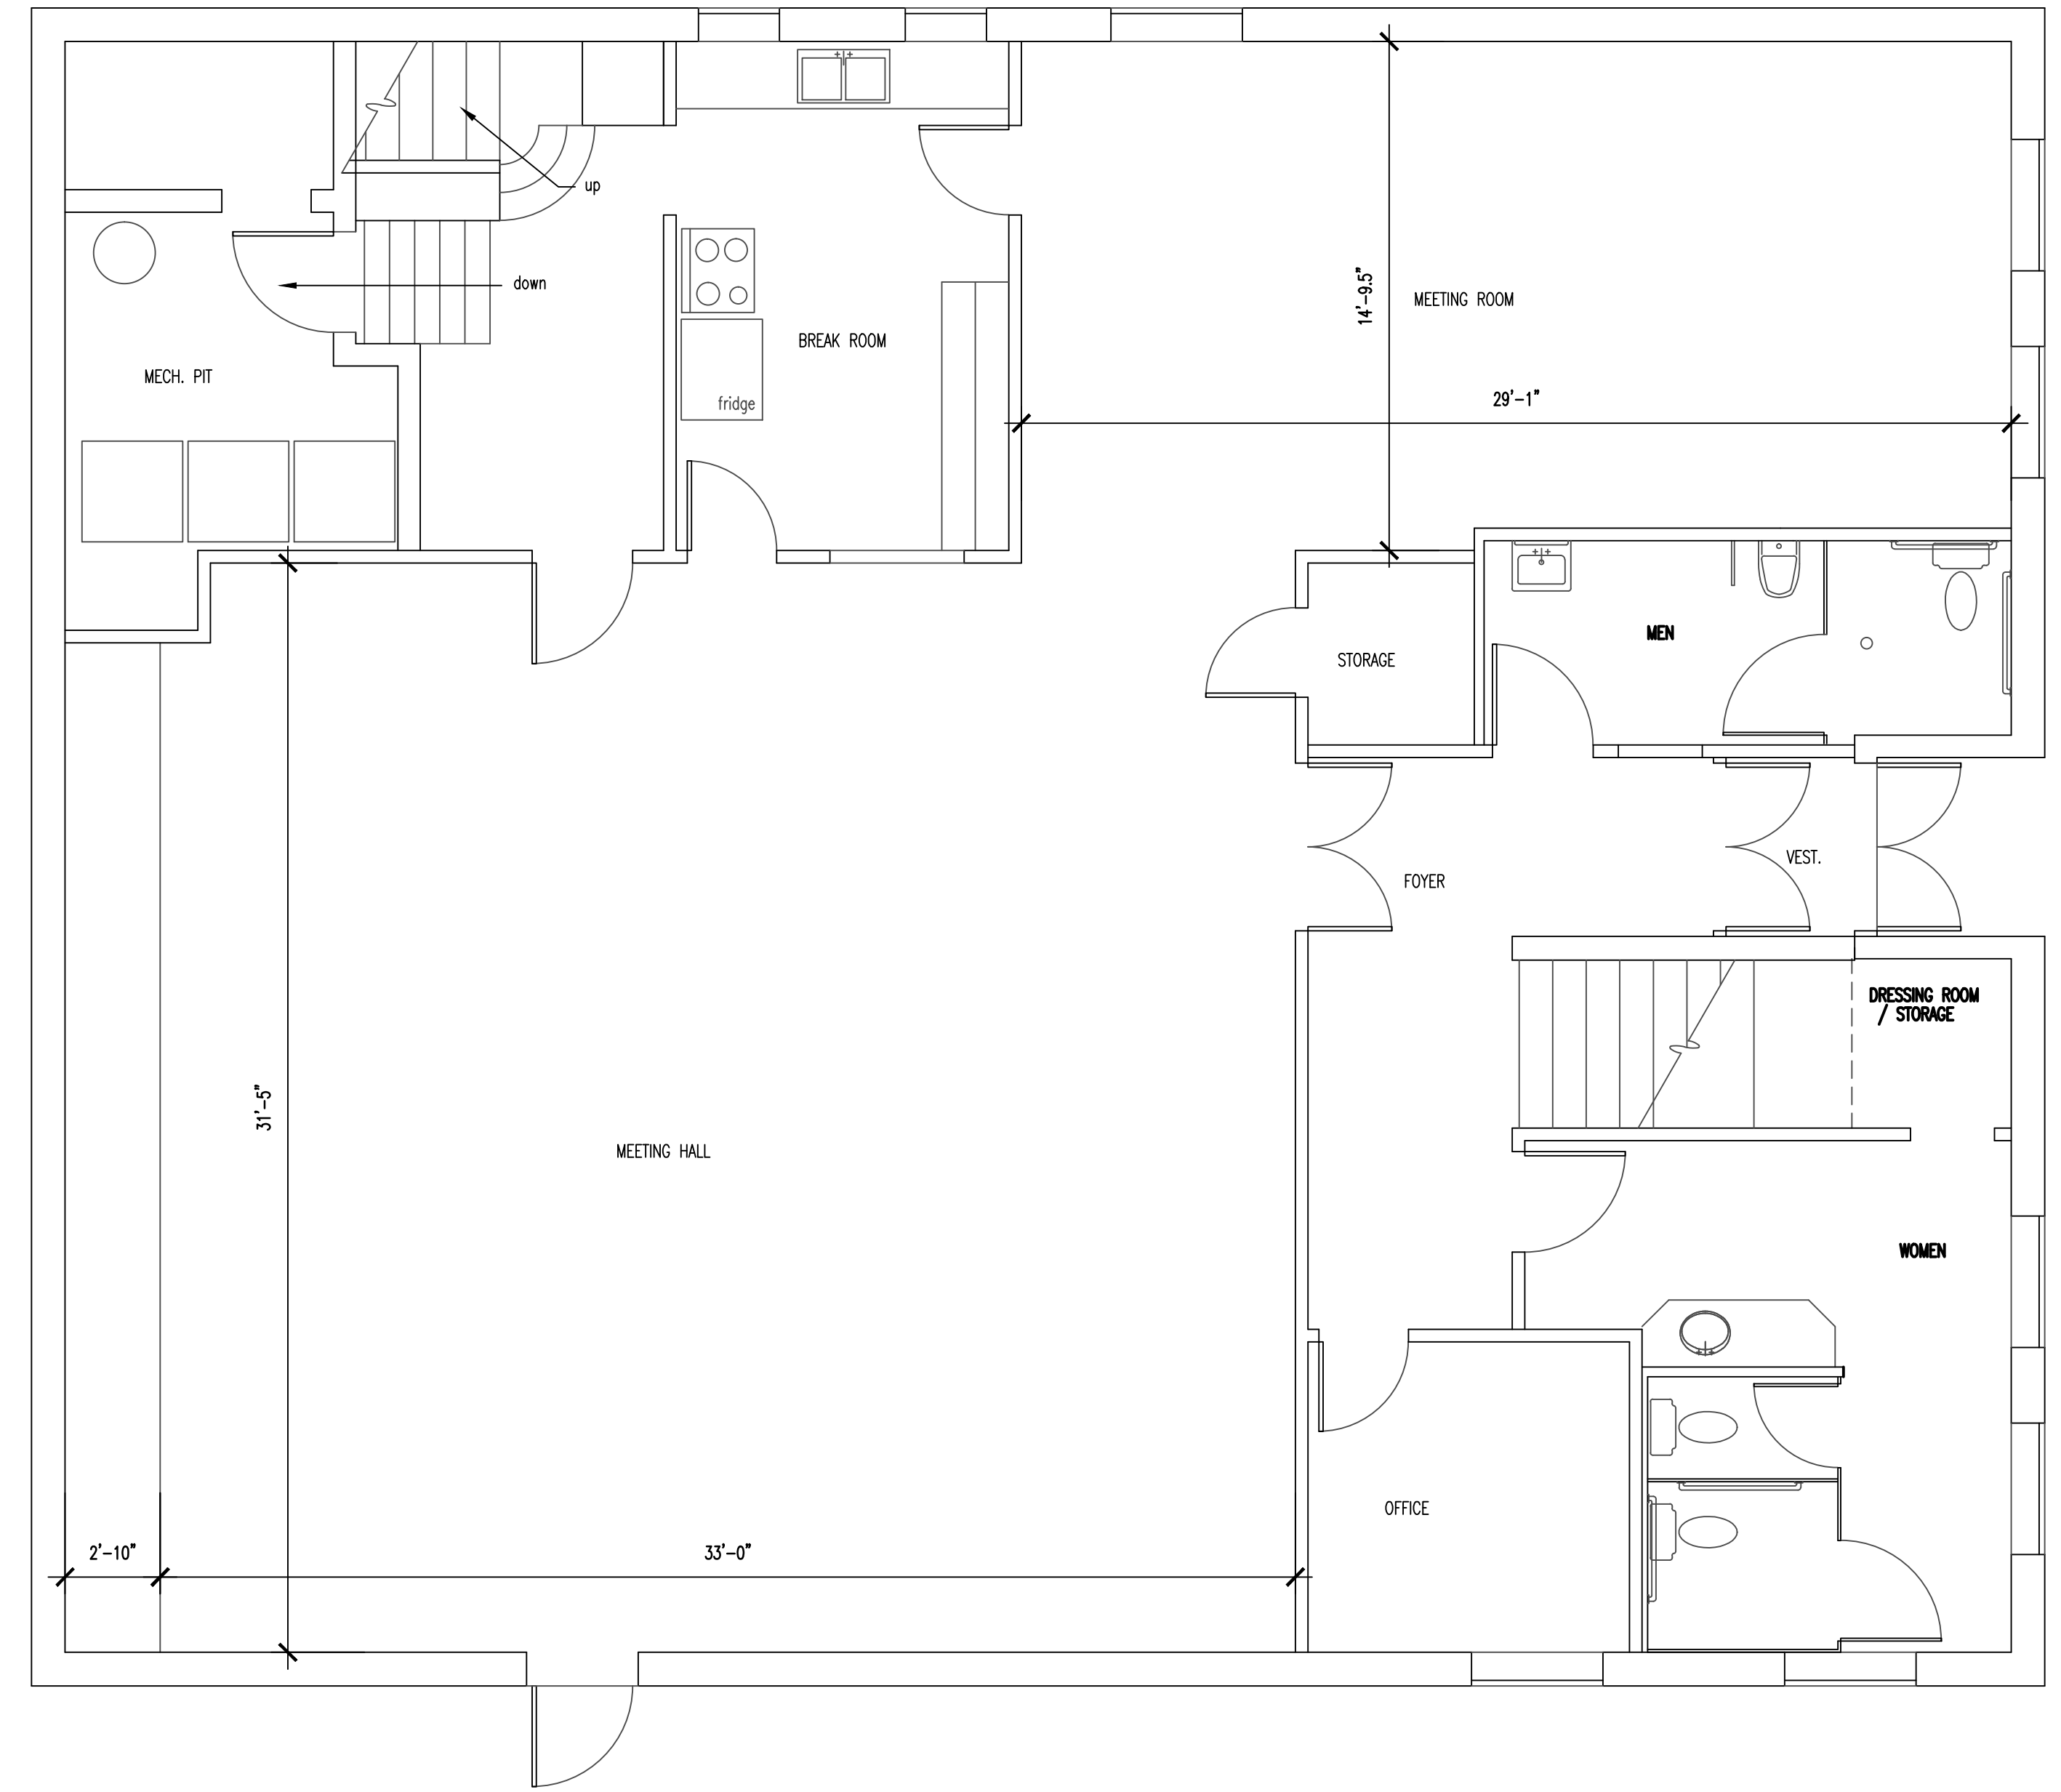

MAIN FLOOR PLAN
 SCALE: 1/4"=1'-0" 

CONTRACTOR

Building Improvements for:
Liberty Building
 325 West Benton
 Pocatello, Idaho

340 East Clark Street, Suite A
 Pocatello, Idaho 83201
 Phone (208) 233-4548
 Fax (208) 233-0263
 email ted@bootharchitecture.com



Floor Plans
 Date 04/08/2015
 Sheet No. **A1**